


PLAN

Lot a	3,94 ares	Lot a1	0,47 ares
Lot b	2,72 ares	Lot b1	0,53 ares
Lot c	2,09 ares	Lot c1	0,78 ares
Lot d	3,77 ares		
Lot e	1,14 ares		
Lot f	1,14 ares		
Lot g	1,14 ares		
CROUPES

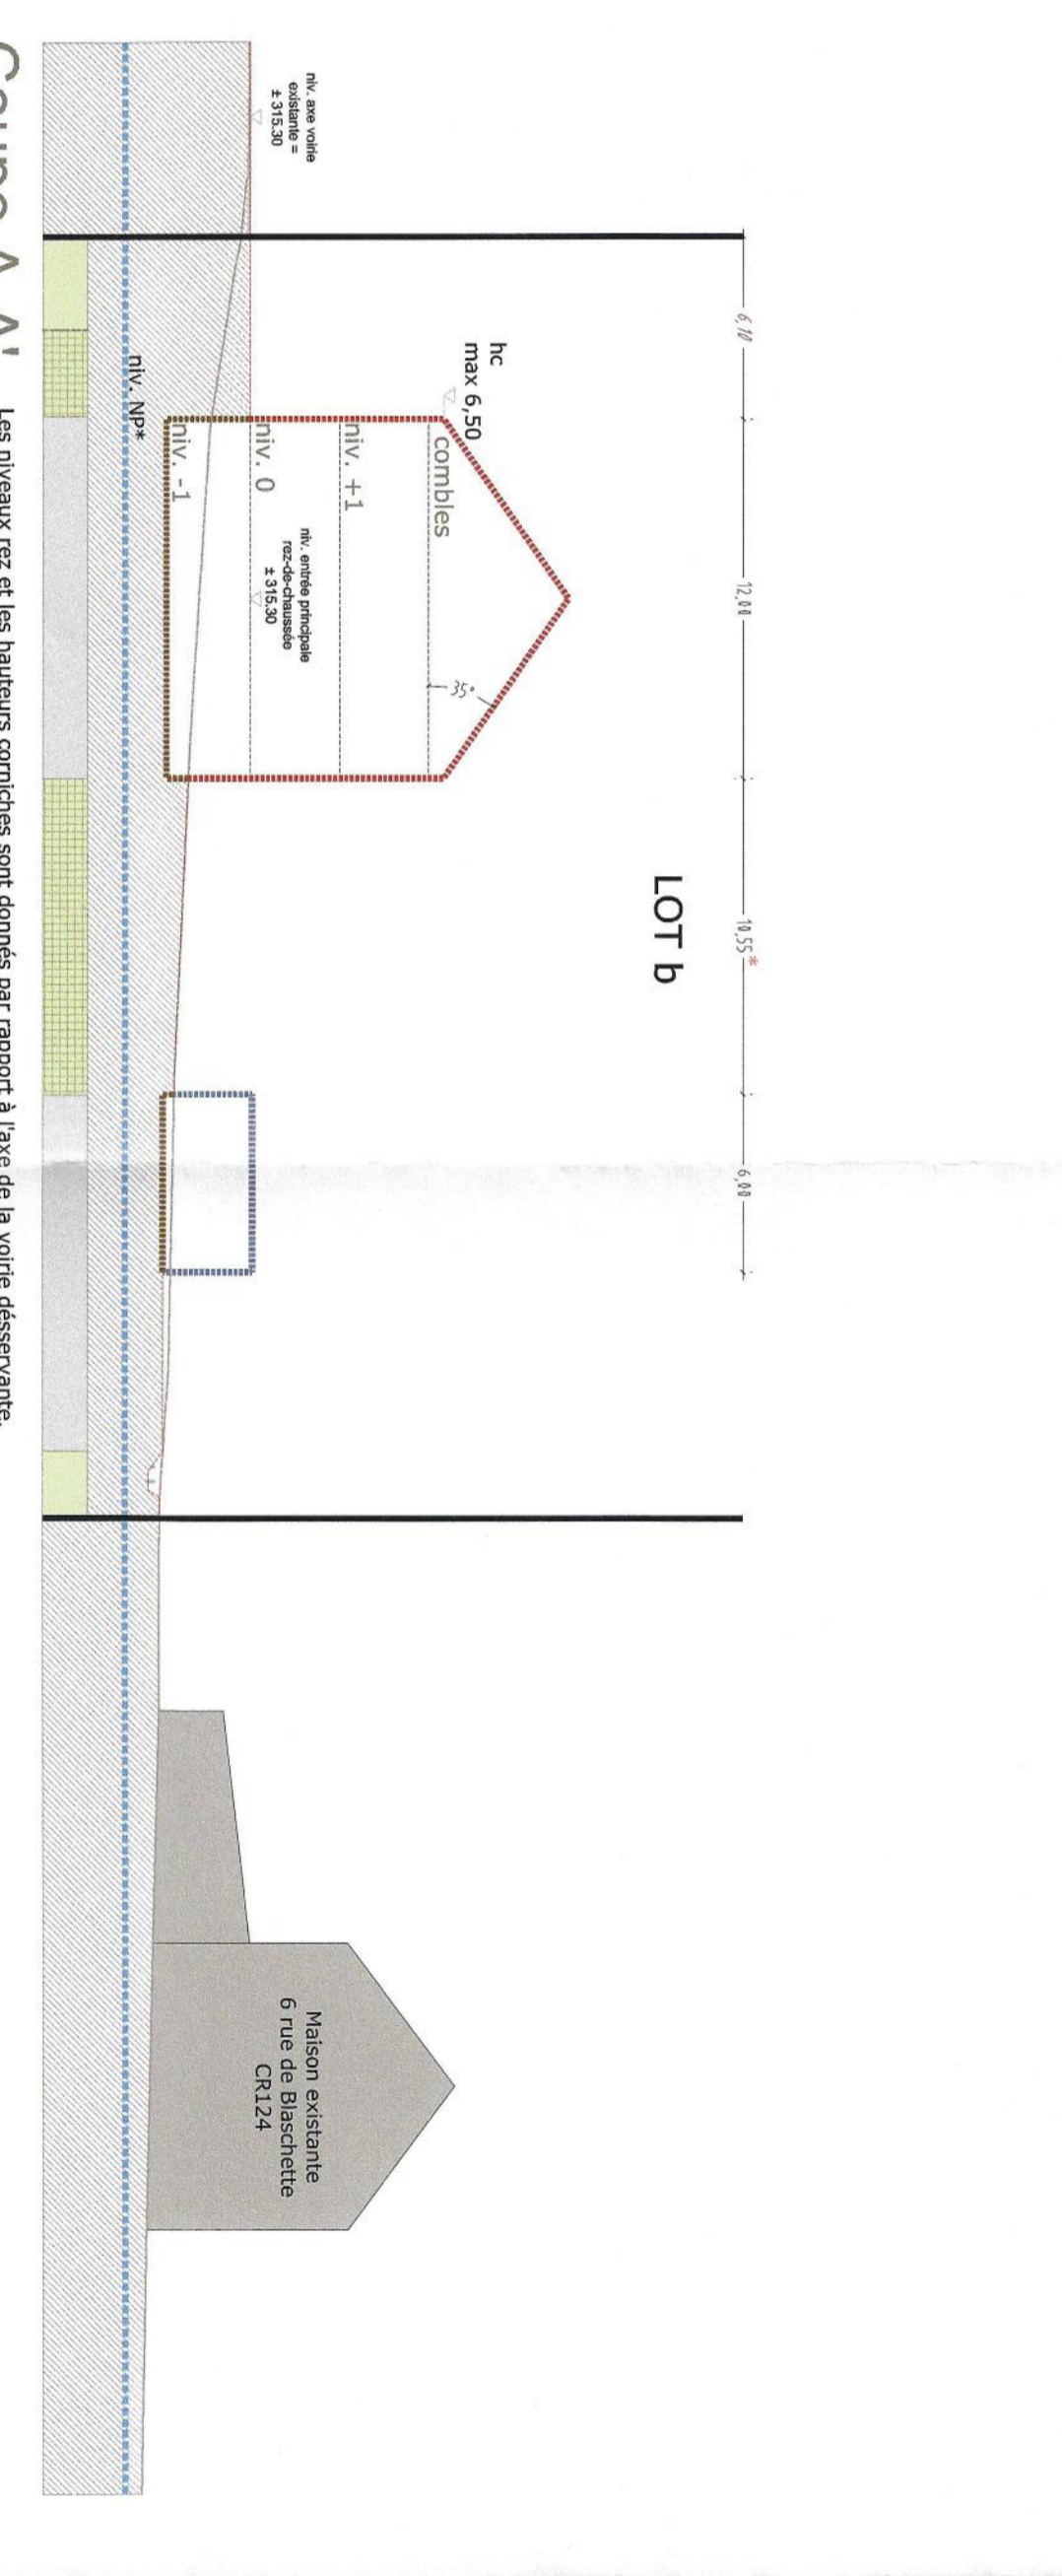

LEGENDE

Délimitation de PAP et des zones de PAP

Délimitation des lots / lots

Degré de maîtrise des fonctions

Types de surfaces de logements

Formes de toitures

Châssis des immeubles (fenêtrage / coupes)

LEGENDE COMPLEMENTAIRE

CHIFFRES CLES

MATRE D'OUVRAGE
LIVINGSTON s.à r.l.
14, rue de la Gare
L-7535 Mersch

MAITRE D'OUVRAGE
E-cone s.à r.l. | B.P.128 L-7592 Mersch
263 264 | 263 264 548 | einfo@e-cone.lu

OBJECTIF
Modification ponctuelle du PAP
approuvé "Déckheck"
(réf. 16696/27C DU 14-02-2013)
à Eisenborn
Commune de Junglinster

DATE 05-03-2018

INDICE

MODIFICATIONS

TOUTES SURFACES SONT APPROXIMATIVES. LES NIVEAUX VRD SONT DONNES A TITRE INDICATIF

RESERVE AUX ADMINISTRATIONS

DOCUMENT

Echelle: 1/250

Plan N°: 148307-335

Dessiné: SSP

Contrôlé: JAD

Validé: JAD

Date: 05-03-2018

OBJECTIF

Modification ponctuelle du PAP
approuvé "Déckheck"
(réf. 16696/27C DU 14-02-2013)
à Eisenborn
Commune de Junglinster

INDICE

MODIFICATIONS

TOUTES SURFACES SONT APPROXIMATIVES. LES NIVEAUX VRD SONT DONNES A TITRE INDICATIF